

GENERAL PLAN

(consisting of 2 Sheets) of


ROYAL PALM ESTATES

KWADUKUZA MUNICIPALITY
REGISTRATION DIVISION FU PROVINCE OF KWAZULU-NATAL

SCALE 1 : 500

NOTE:

For Beacon Descriptions see Sheet No. 1.

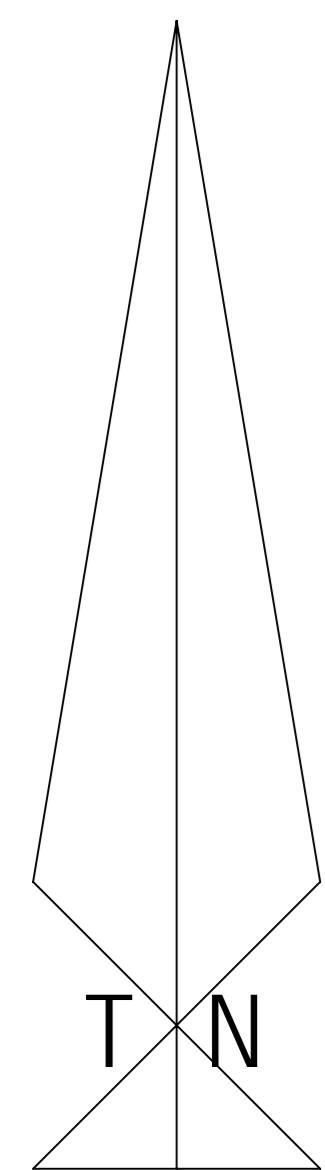


Y -24.800

X +3 257 000

Y -24.800

X +3 257 200

S.G.No.
SHEET No. 2 OF 2
Approved:
for Surveyor General
Date:
Section
DFA No.

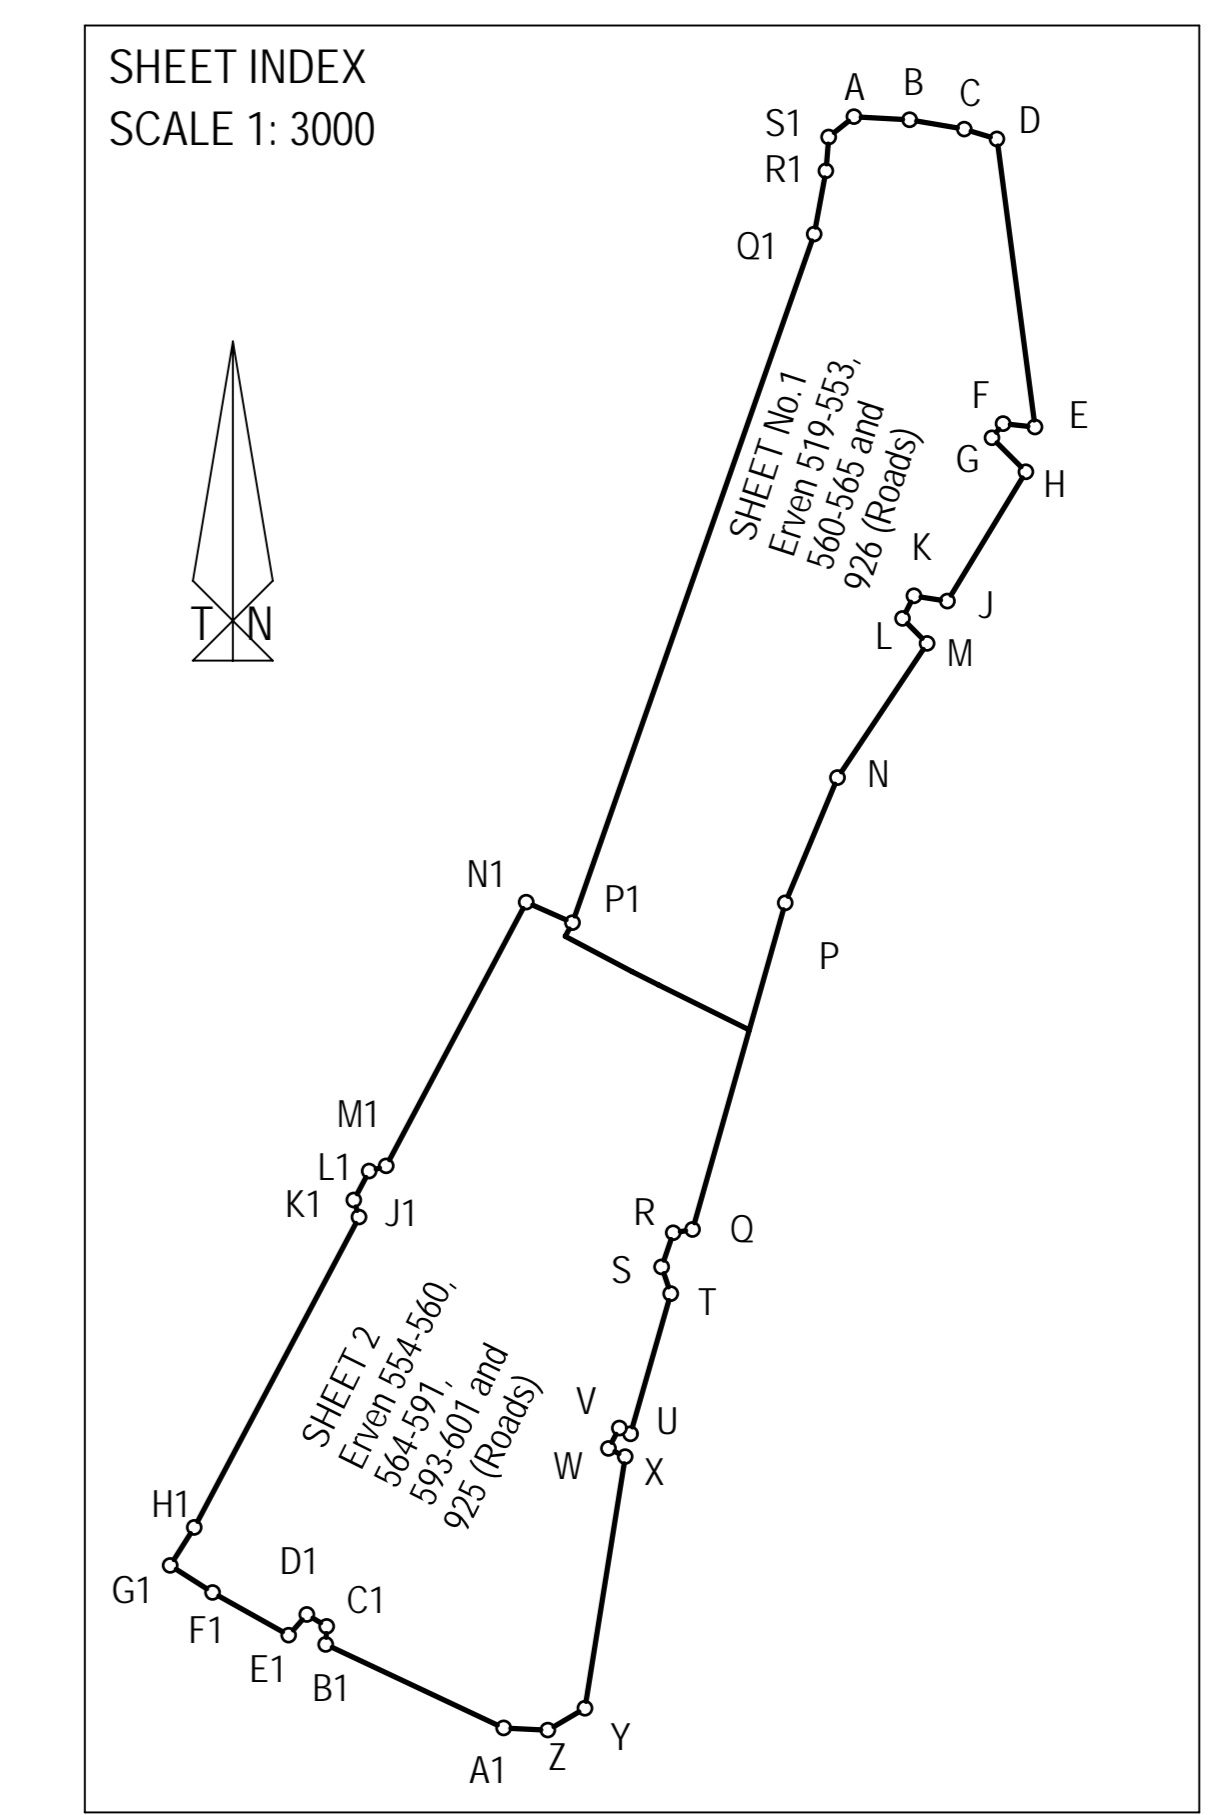

SURVEYED BY ME
DATE: NOVEMBER - DECEMBER 2006

S.A. WILLIAMS
Professional Land Surveyor
PLS No. 1106

FILE No.
SURVEY RECORDS
COMPILATION : FUNW - 1